


Sun Bandit® Hybrid Water Heater Schematic for: Sun Bandit® Tanks in Parallel

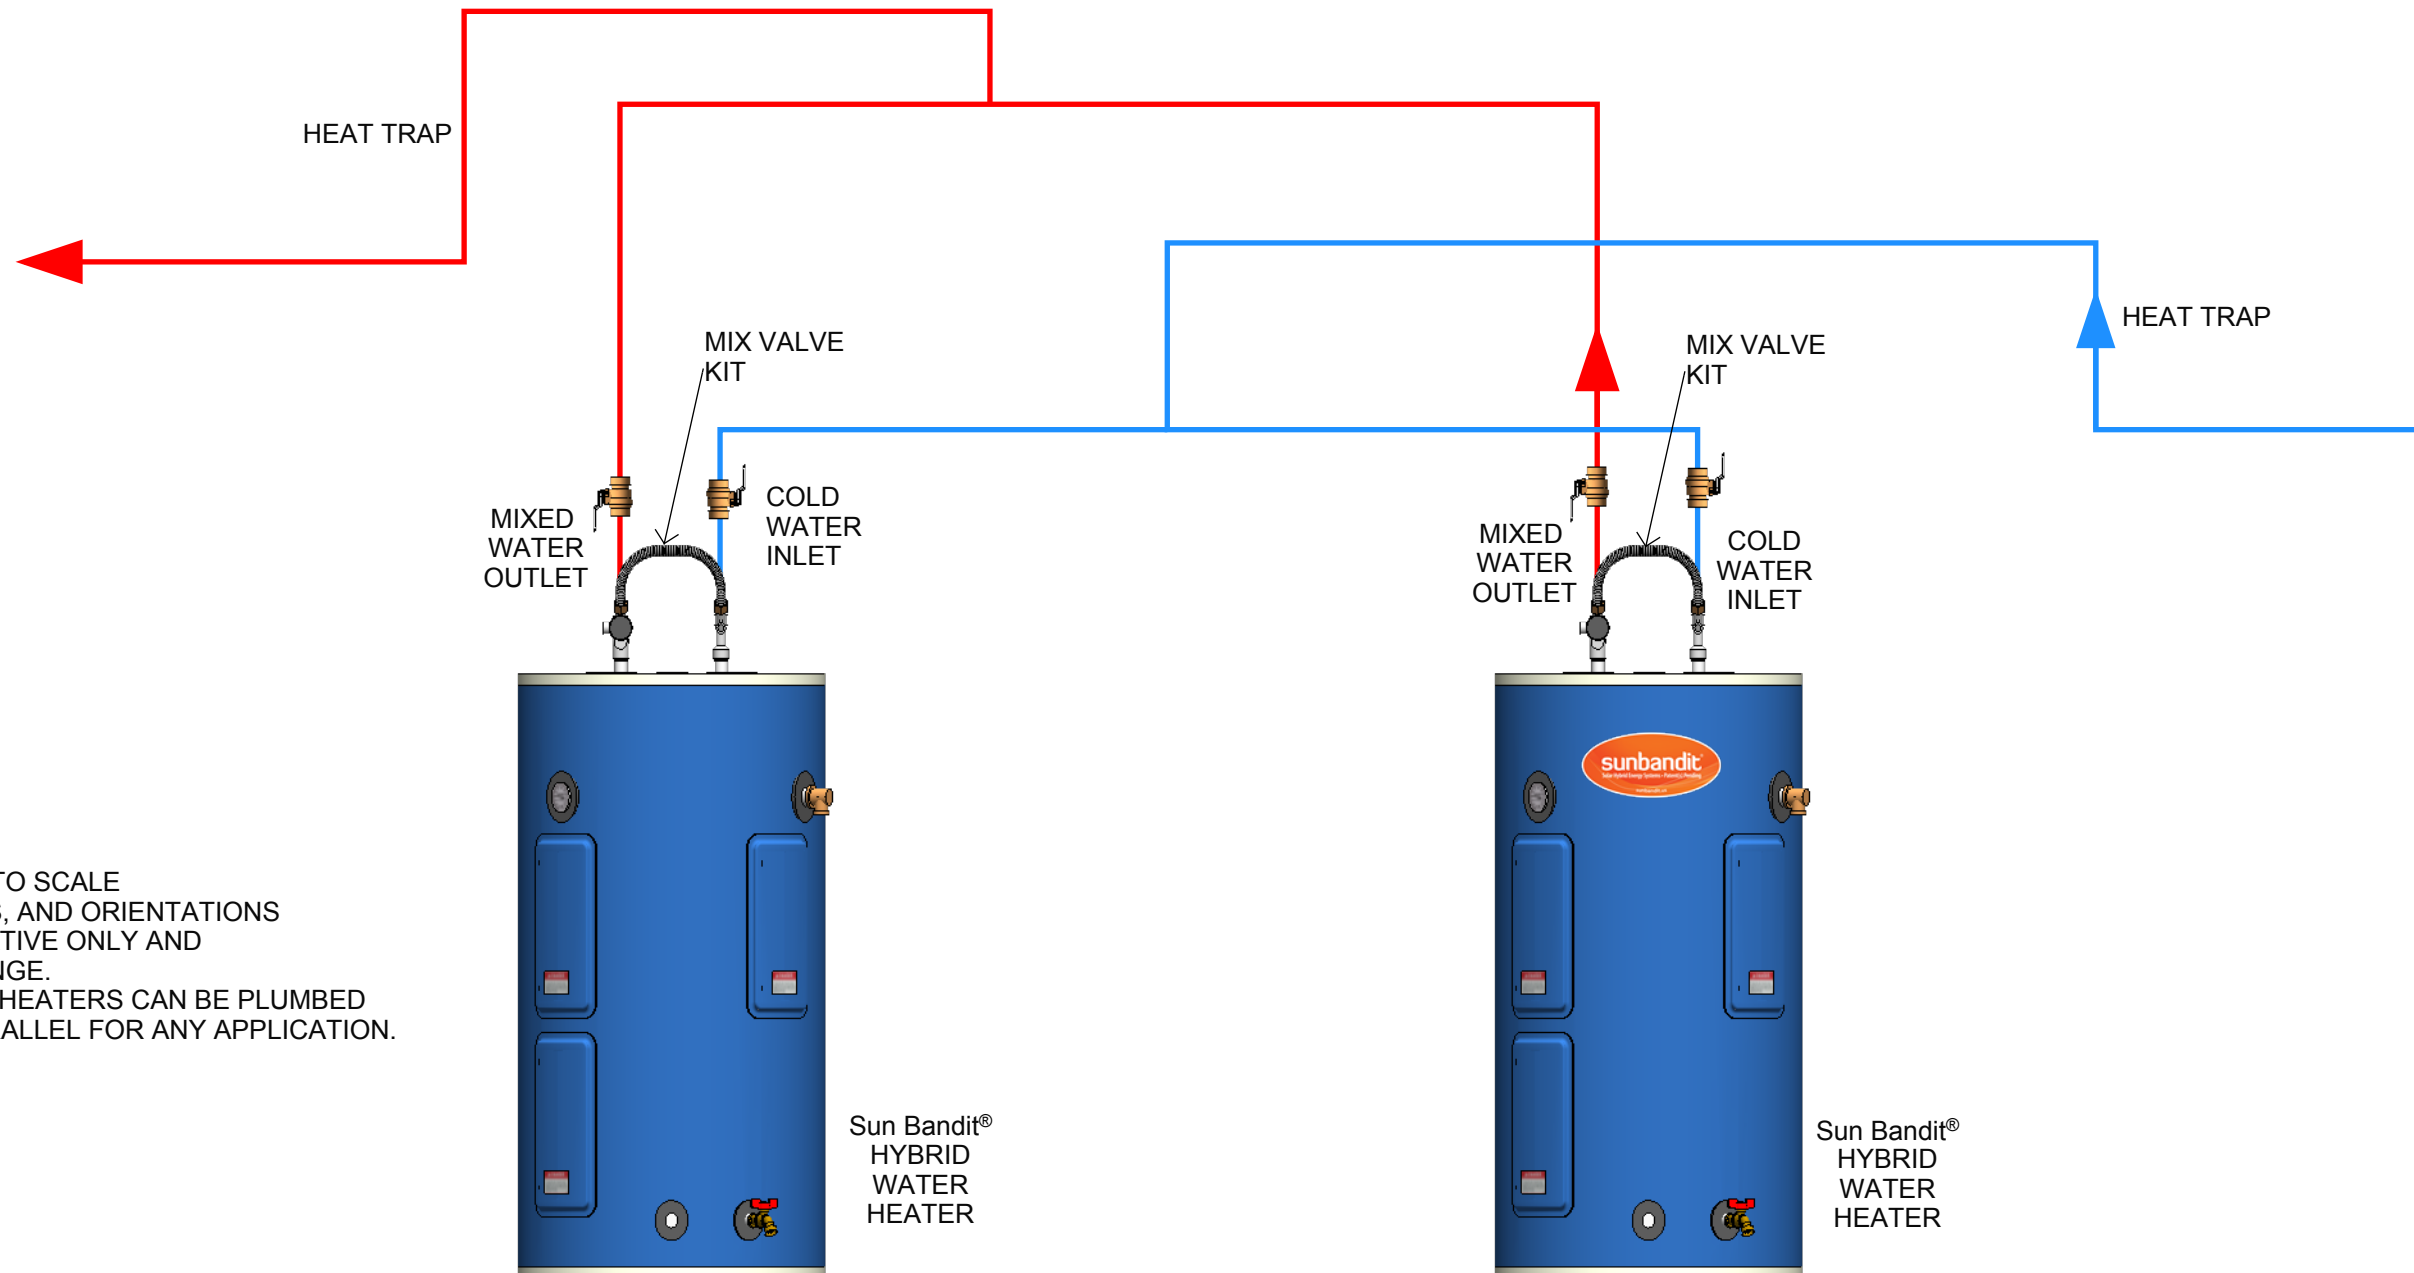

NOTES:
DRAWING IS NOT TO SCALE
SIZES, LOCATIONS, AND ORIENTATIONS
ARE REPRESENTATIVE ONLY AND
SUBJECT TO CHANGE.
MULTIPLE WATER HEATERS CAN BE PLUMBED
TOGETHER IN PARALLEL FOR ANY APPLICATION.

NOTE: ALL WORK TO BE PERFORMED BY
QUALIFIED PLUMBERS. ALL WORK TO BE
DONE PER AHJ REQUIREMENTS.
ALL INSTALLATION CONDITIONS TO BE
FIELD VERIFIED FOR APPROPRIATENESS.

Schematic for: Sun Bandit®
Tanks in Parallel

sunbandit
Solar Hybrid Energy Systems • Patent(s) Pending