


# Sun Bandit® Hybrid Water Heater Preheat Schematic for: Tankless Water Heater

**NOTES:**  
DRAWING IS NOT TO SCALE  
SIZES, LOCATIONS, AND ORIENTATIONS  
ARE REPRESENTATIVE ONLY AND  
SUBJECT TO CHANGE

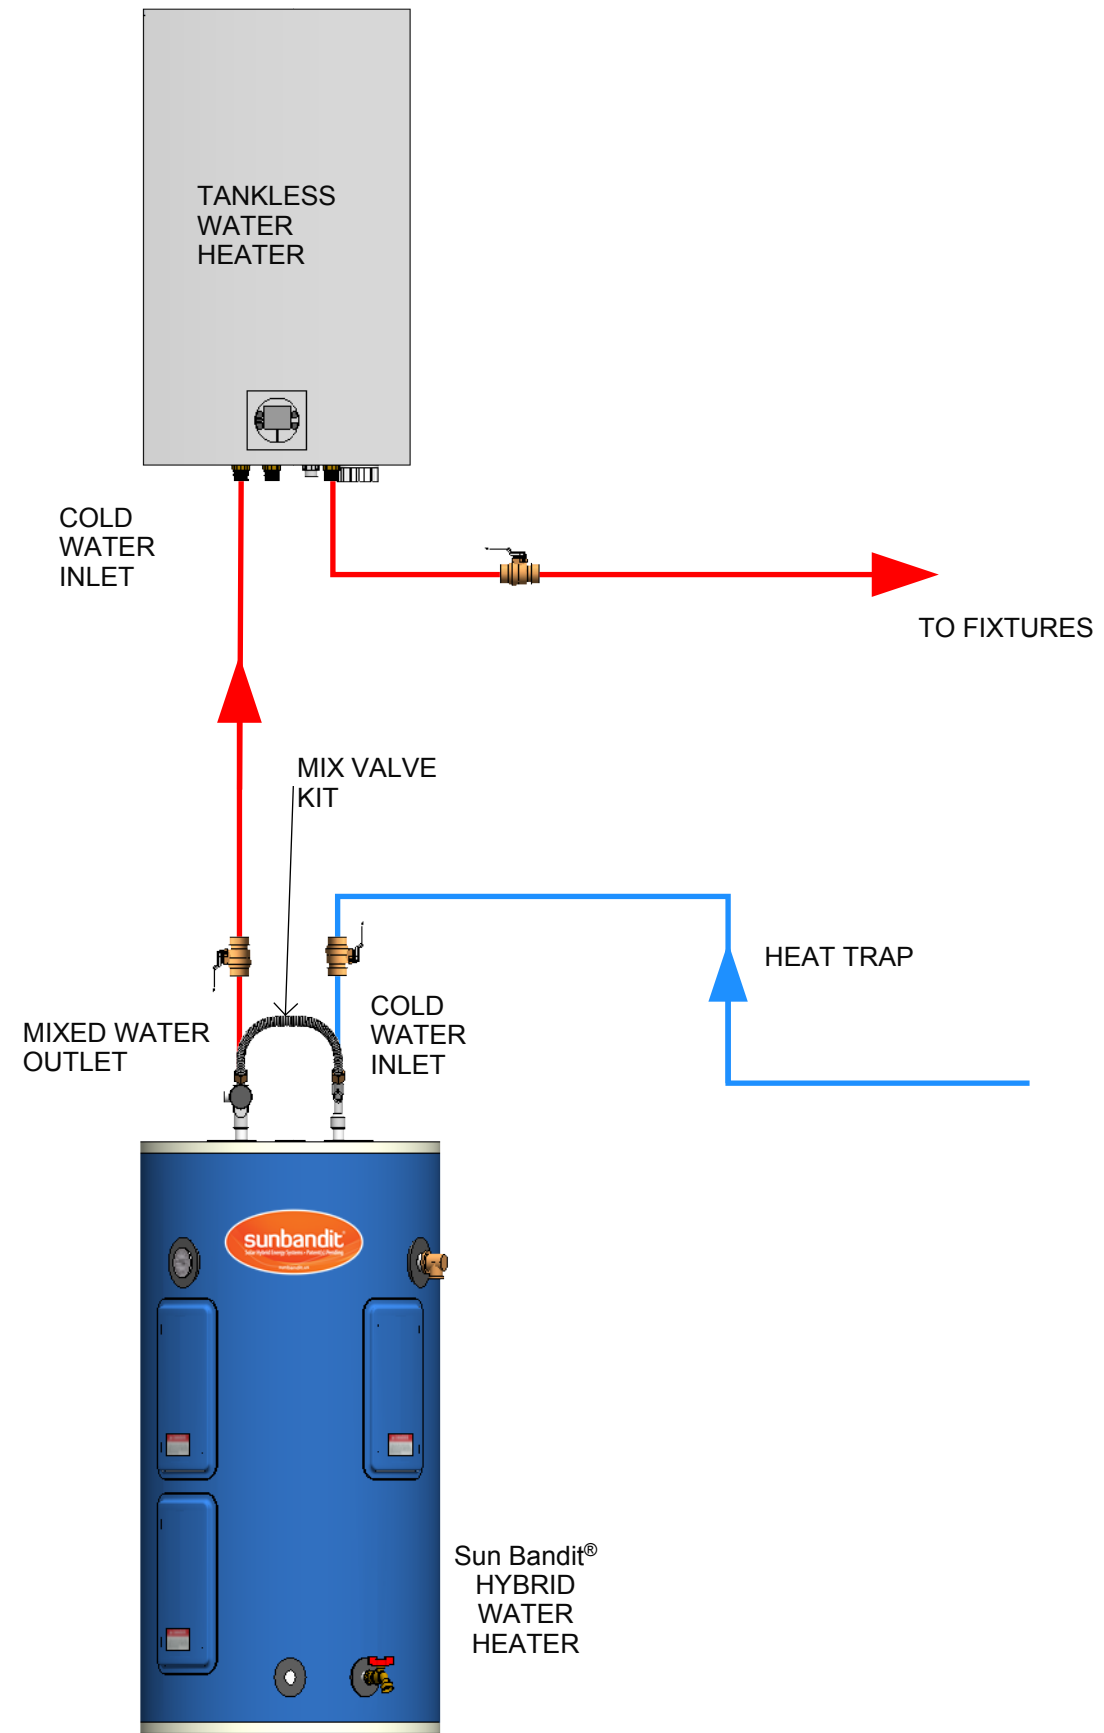

NOTE: ALL WORK TO BE PERFORMED BY QUALIFIED PLUMBERS. ALL WORK TO BE DONE PER AHJ REQUIREMENTS. ALL INSTALLATION CONDITIONS TO BE FIELD VERIFIED FOR APPROPRIATENESS.

Version 1.30627

Preheat Schematic for:  
Tankless Water Heater

**sunbandit**  
Solar Hybrid Energy Systems • Patent(s) Pending